


System In Gymnasium Utility Room

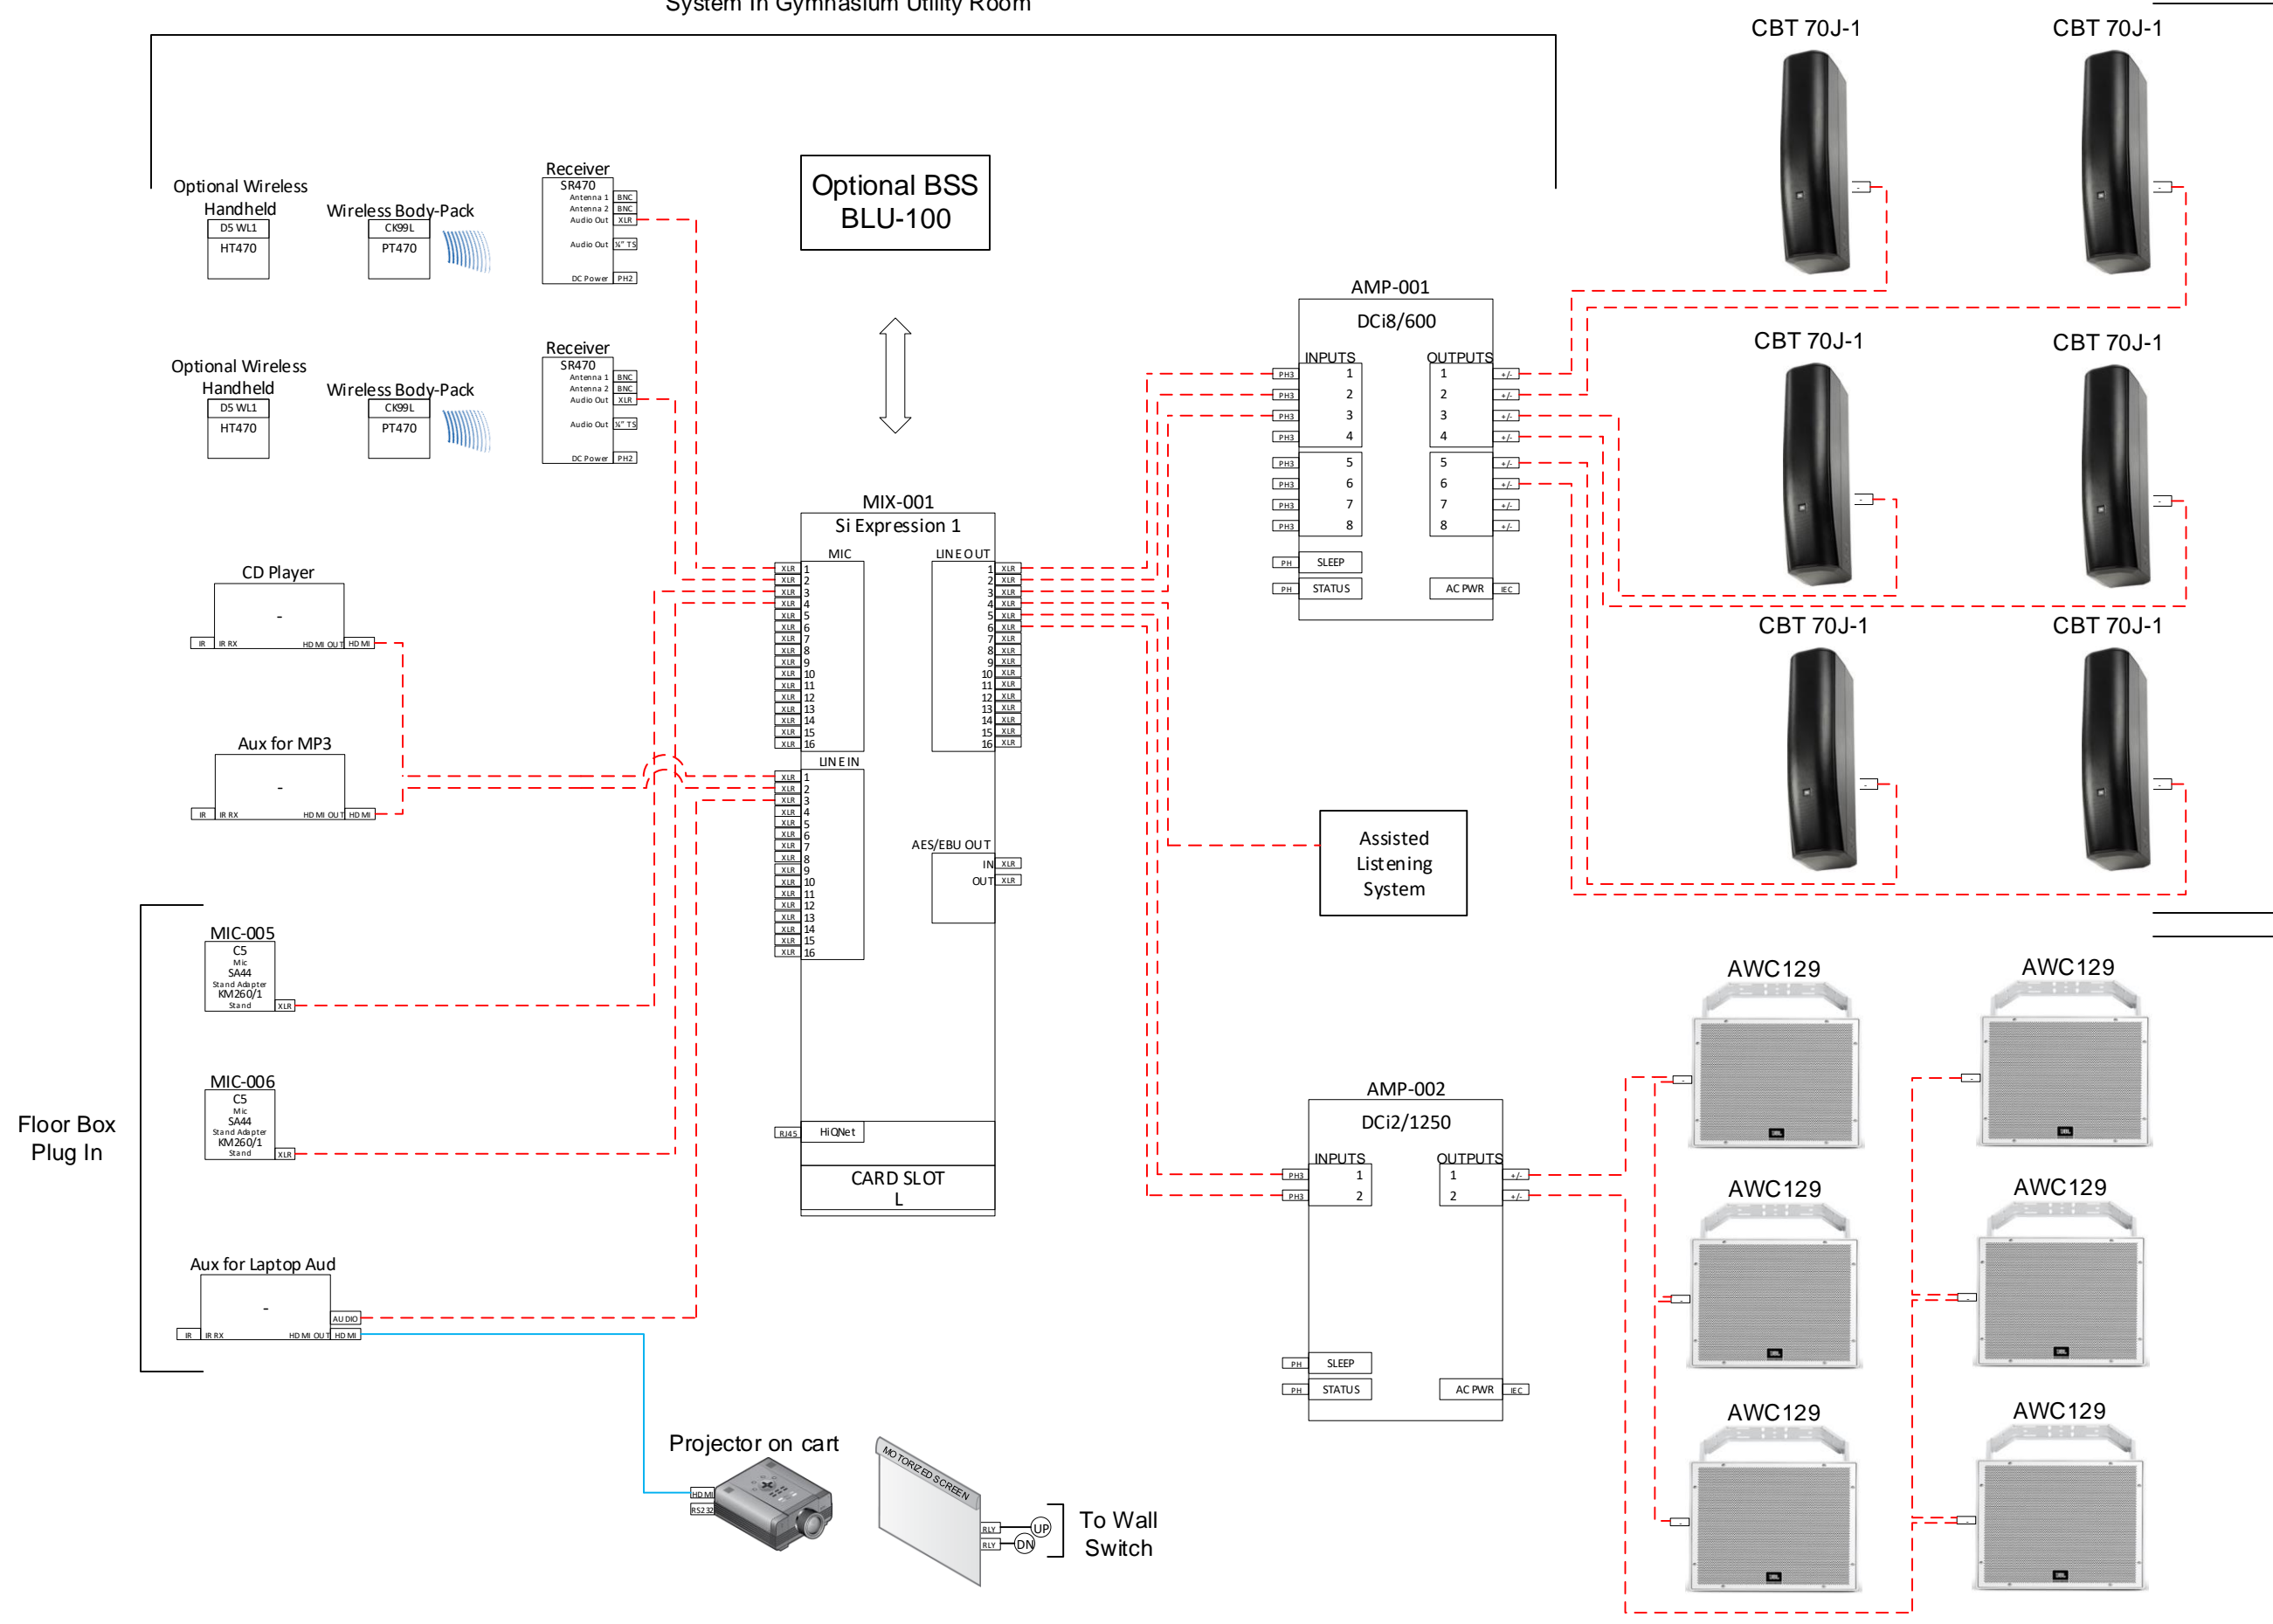

LCR Home-Vis Bleachers

Down Fire Over Court

Gymnasium

Notes

Notes	Rev	DATE
Initial	0	

ISSUE DATE:

Legend	Color
HDMI	Blue
DB15 VG A	Black
DXLINK	Orange
AU/DIO	Green
Blu Link	Blue
BNC	Red
LAN	Purple
Lighting XLS	Yellow
Control	Light Green
Control Tag	Light Blue
Network Tag	Light Yellow
Audio Tag	Light Red
Video Tag	Light Purple

PROJECT ENGINEER: Harman
DRAWN BY: Harman

DRAWING NUMBER

AV-01